


- Beam on plan view
- Fireplace
- Built-in storage
- Shower
- Ceiling hole, Ceiling level change

- Elevation
- Roof

- Section
- Ceiling
  - Floor

- Site plan
- Outline of a neighboring bld.
  - Fence
  - Landscaping
  - Manhole

- Abbreviations
- FL - Floor Level
  - HT - Leaf Height (Door)
  - HT - Bottom Level (Beam)
  - SH - Window Sill Level
  - HH - Window Height
  - TL - Top Level
  - BL - Bottom Level

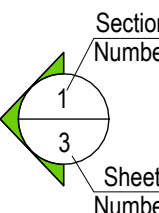

- Notes
- All information contained in this drawing should be checked and verified prior to any fabrication or construction.
  - Any discrepancies between this drawing and any other information should be reported to Measured Survey Pro within 60 days after the native CAD DWG drawings are released.

Project number  
MS - 152020 - 15927

Project address  
46 Gipsy Hill, Norwood, London, SE19 1QG

Description  
Existing Basement & Ground Floors

Drawn  
S K


Checked  
C P

Scale bar  
0 1 2 3

Scale  
1:50

Format  
A2


Sheet Nr  
1

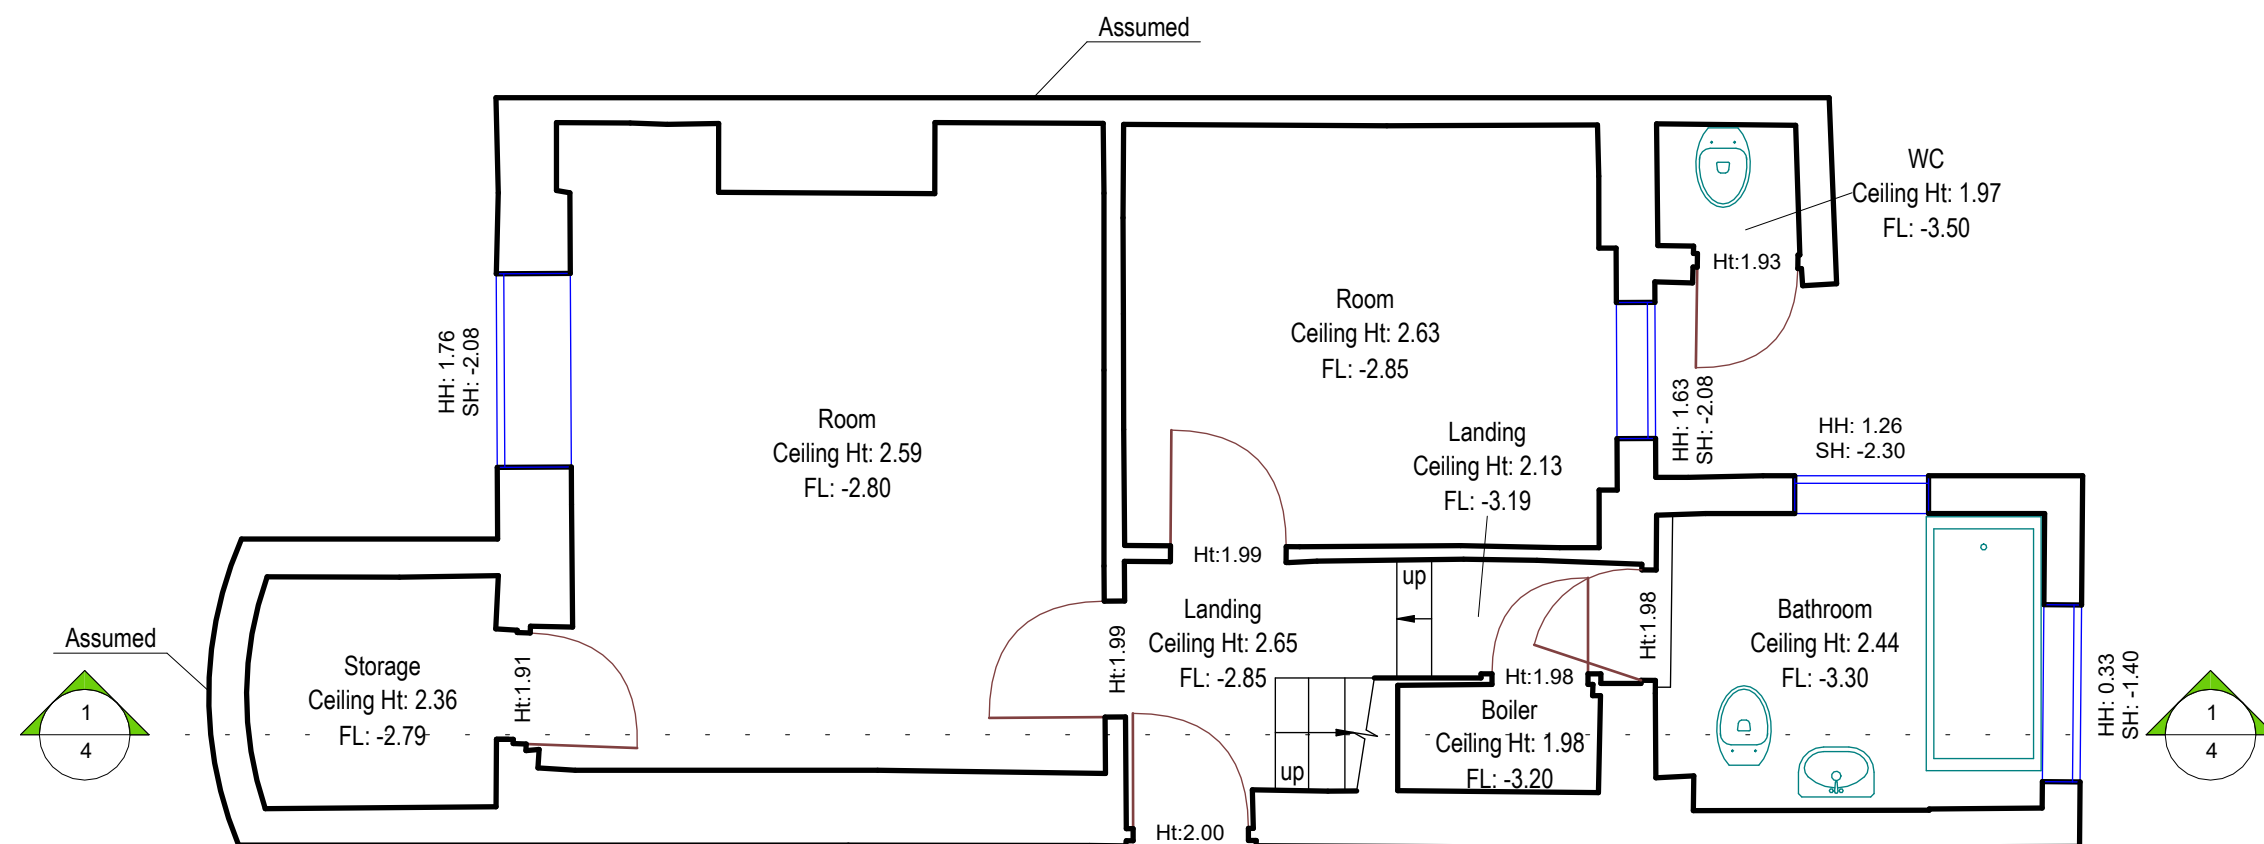

1

## Existing Basement Floor

1 : 50

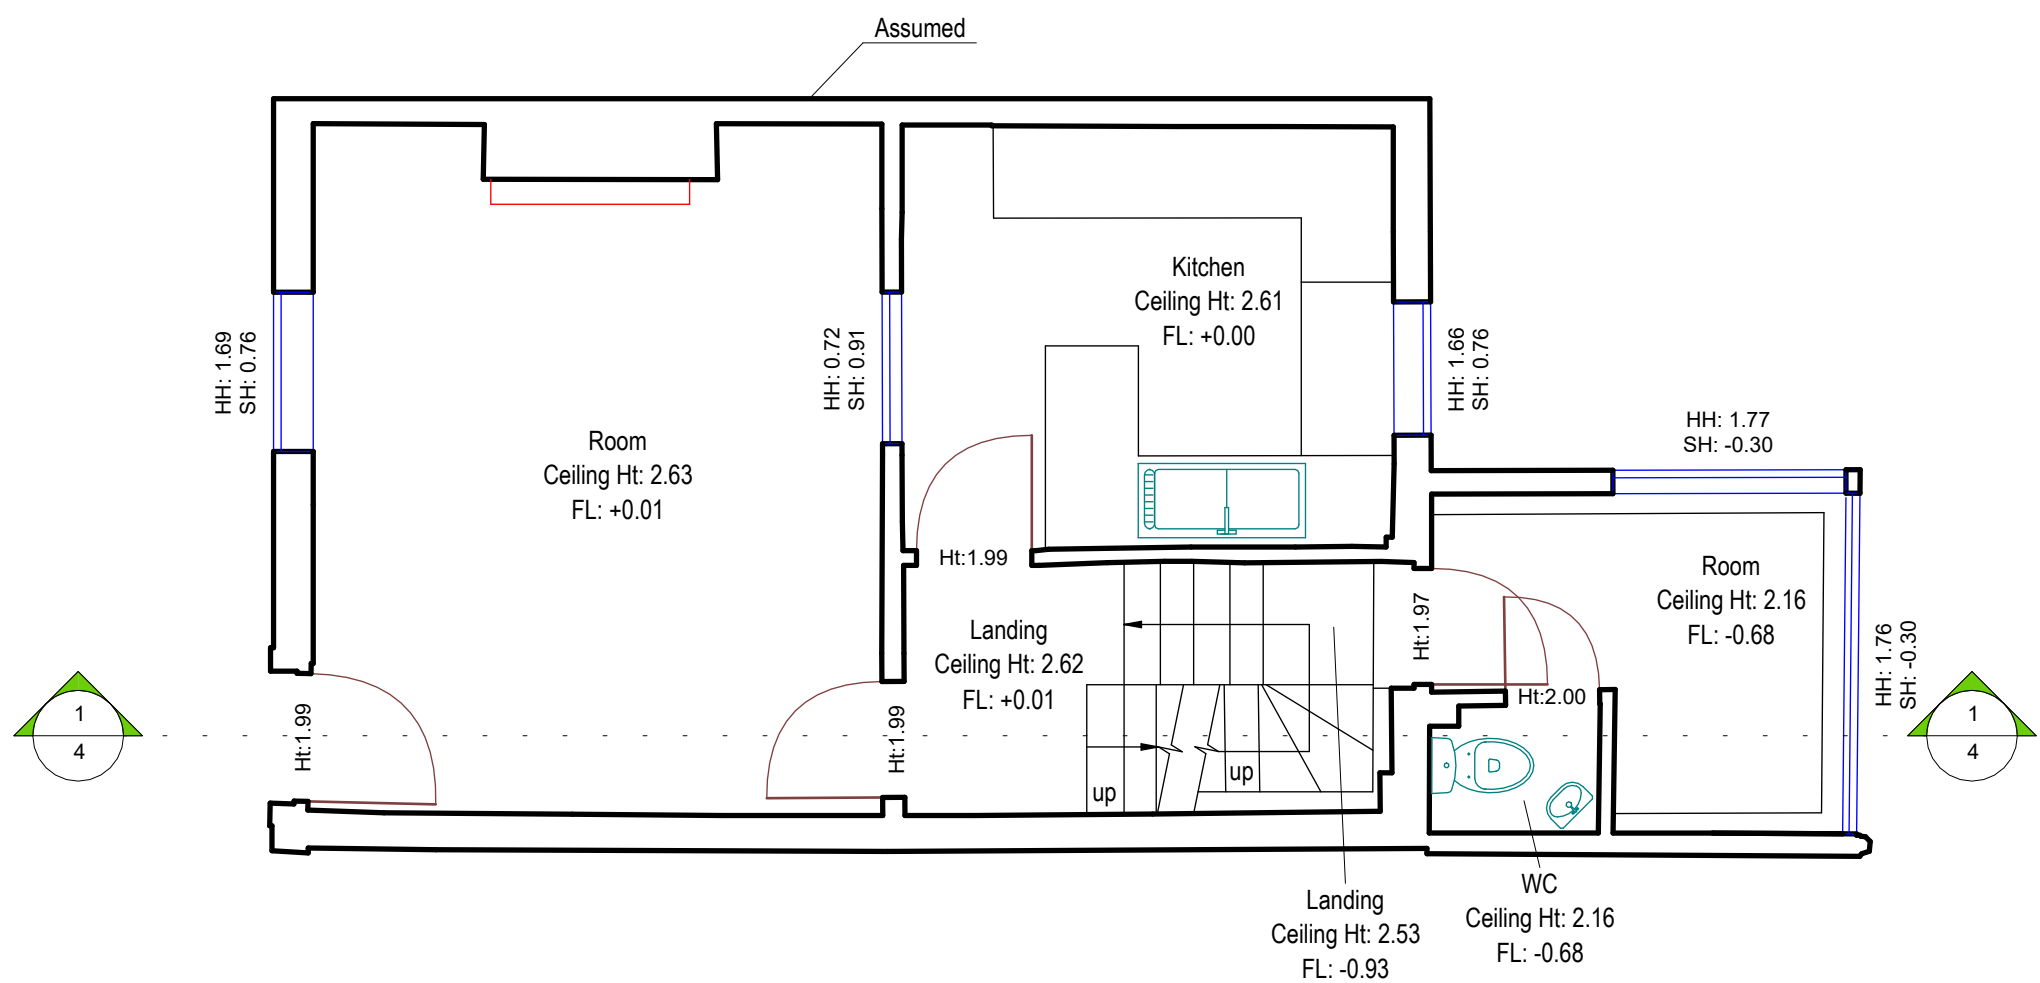

2


## Existing Ground Floor

1 : 50

1

Existing 1st Floor

1 : 50

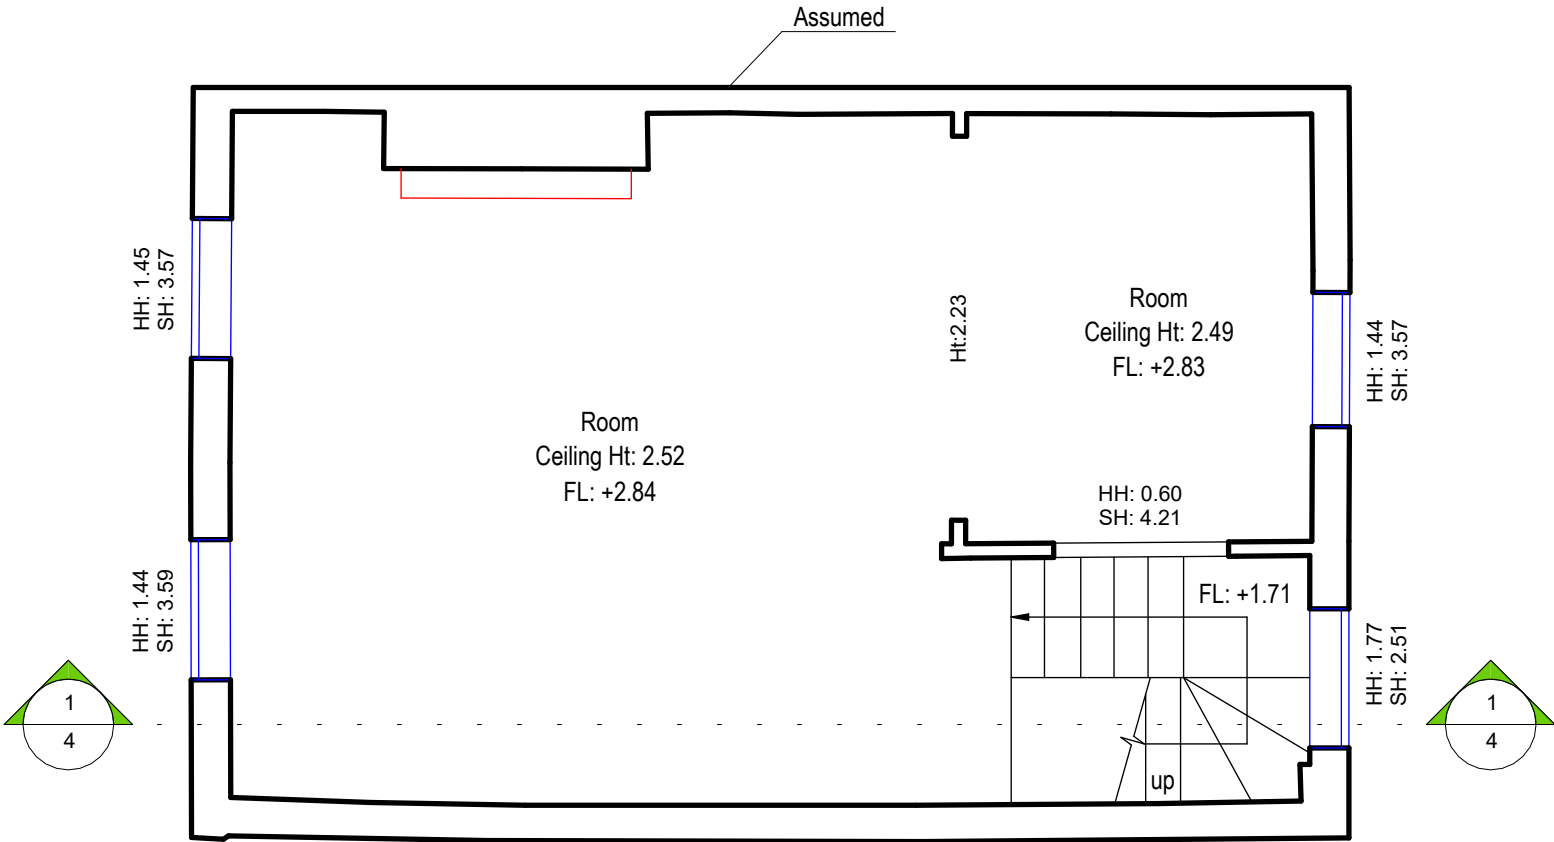



Measured Survey

PRO

+44 (0) 203 538 8176


+44 (0) 739 901 1771

hello@measuredsurveypro.co.uk

https://measuredsurvey365.co.uk

Reference symbol

Plan

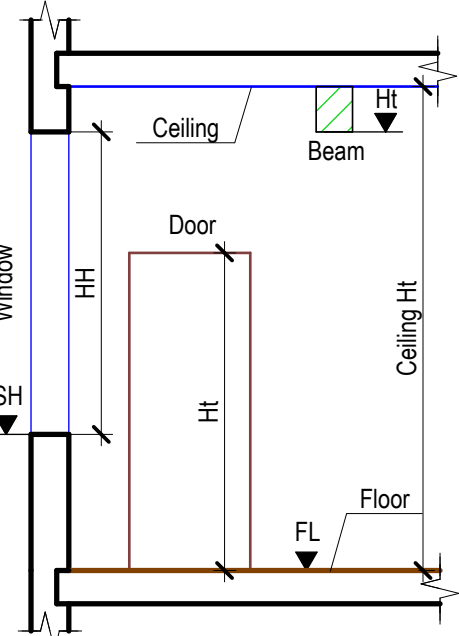

Beam on plan view

Fireplace

Built-in storage

Shower

Ceiling hole, Ceiling level change

Elevation

Roof

Section

Ceiling

Floor

Site plan

Outline of a neighboring bld.

Fence

Landscaping

Manhole

Abbreviations

FL - Floor Level

HT - Leaf Height (Door)

HT - Bottom Level (Beam)

SH - Window Sill Level

HH - Window Height

TL - Top Level

BL - Bottom Level

Section Number

1

3

Sheet Number

Notes

- All information contained in this drawing should be checked and verified prior to any fabrication or construction.

- Any discrepancies between this drawing and any other information should be reported to Measured Survey Pro within 60 days after the native CAD DWG drawings are released.

Project number

MS - 152020 - 15927

Project adress

46 Gipsy Hill, Norwood, London, SE19 1QG

Description

Existing 1st Floor

Drawn

S K

Checked

C P

Scale bar

0 1 2 3

Scale


1:50

Format


A2

Sheet Nr

2

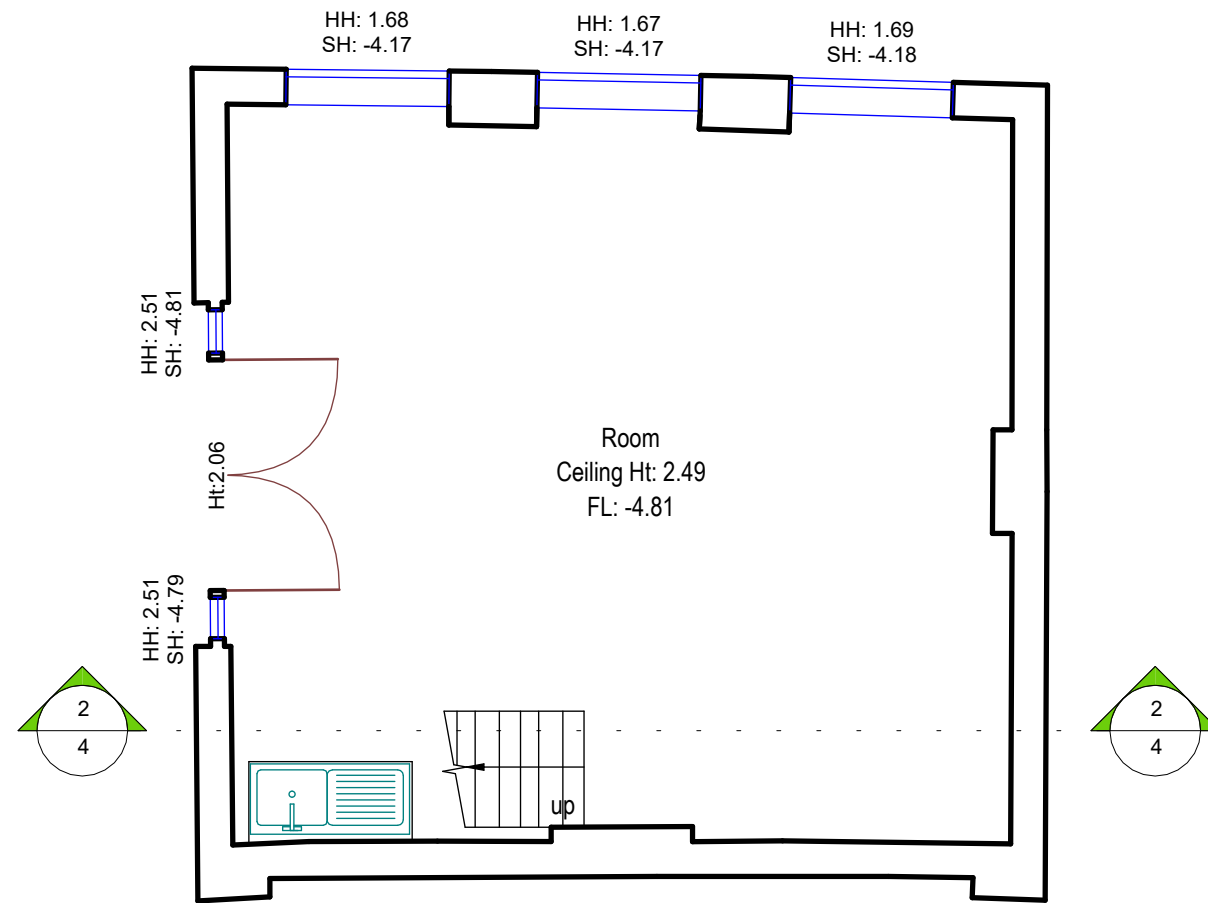

2 Garden House Existing Ground Floor  
1 : 50

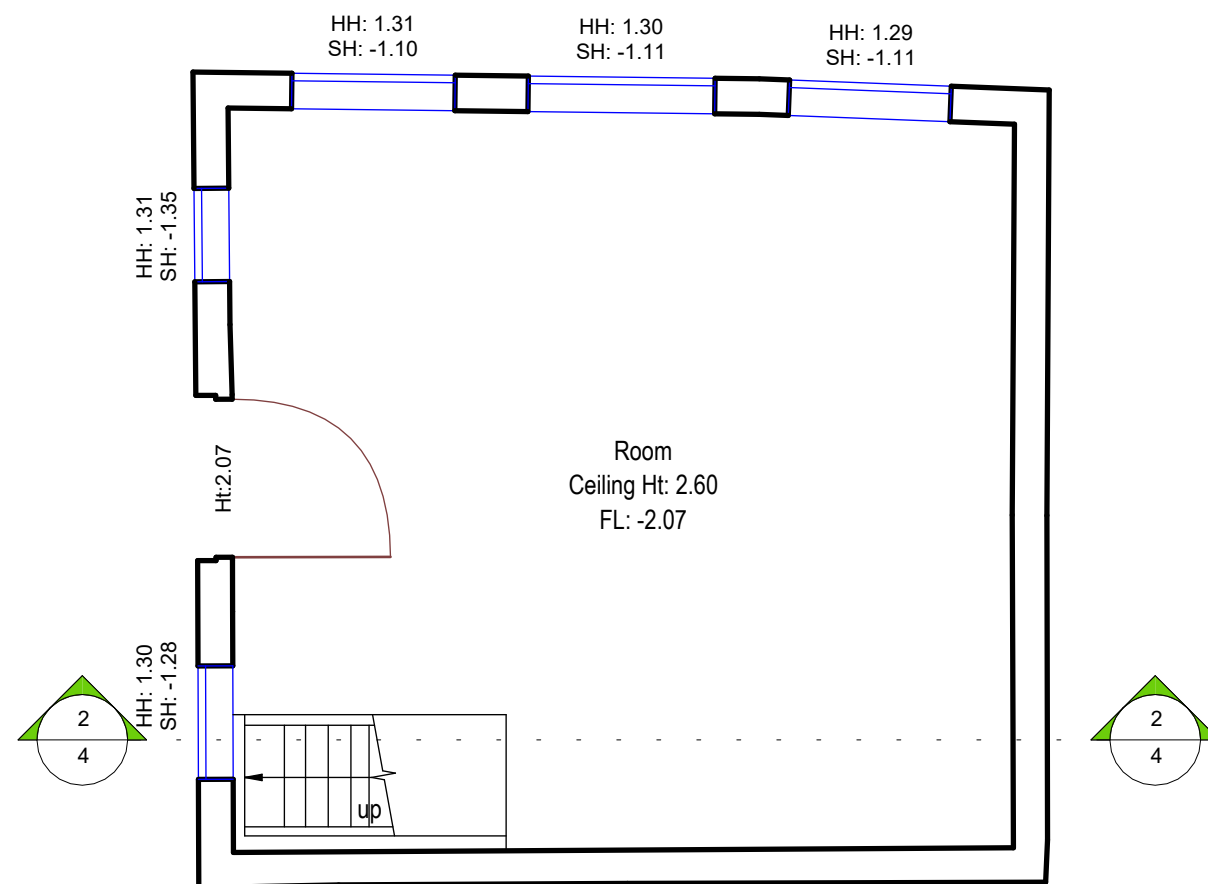


1 Garden House Existing 1st Floor  
1 : 50



+44 (0) 203 538 8176  
+44 (0) 739 901 1771  
hello@measuredsurveypro.co.uk  
https://measuredsurvey365.co.uk

Reference symbol

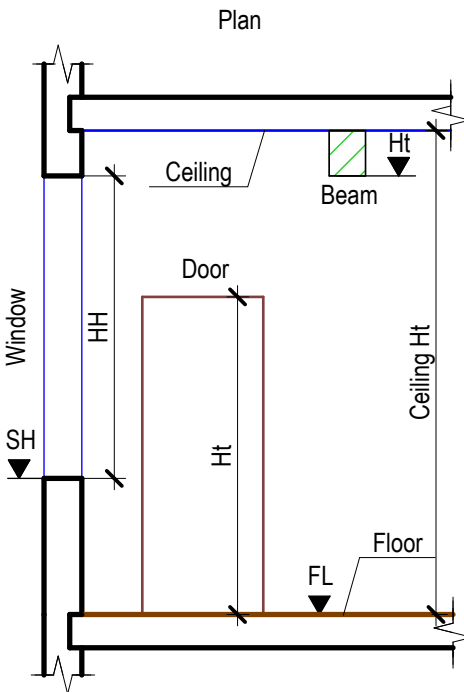

- Beam on plan view
- Fireplace
- Built-in storage
- Shower
- Ceiling hole, Ceiling level change

- Elevation
- Roof

- Section
- Ceiling
  - Floor

- Site plan
- Outline of a neighboring bld.
  - Fence
  - Landscaping
  - Manhole

- Abbreviations
- FL - Floor Level
  - HT - Leaf Height (Door)
  - HT - Bottom Level (Beam)
  - SH - Window Sill Level
  - HH - Window Height
  - TL - Top Level
  - BL - Bottom Level
- Section Number
- Sheet Number

Notes

- All information contained in this drawing should be checked and verified prior to any fabrication or construction.

- Any discrepancies between this drawing and any other information should be reported to Measured Survey Pro within 60 days after the native CAD DWG drawings are released.

Project number

MS - 152020 - 15927

Project address

46 Gipsy Hill, Norwood, London, SE19 1QG

Description

Garden House Existing Ground & 1st Floors

Drawn

S K

Checked

C P

Scale bar

0 1 2 3

Scale


1:50

Format

A2

Sheet Nr


3

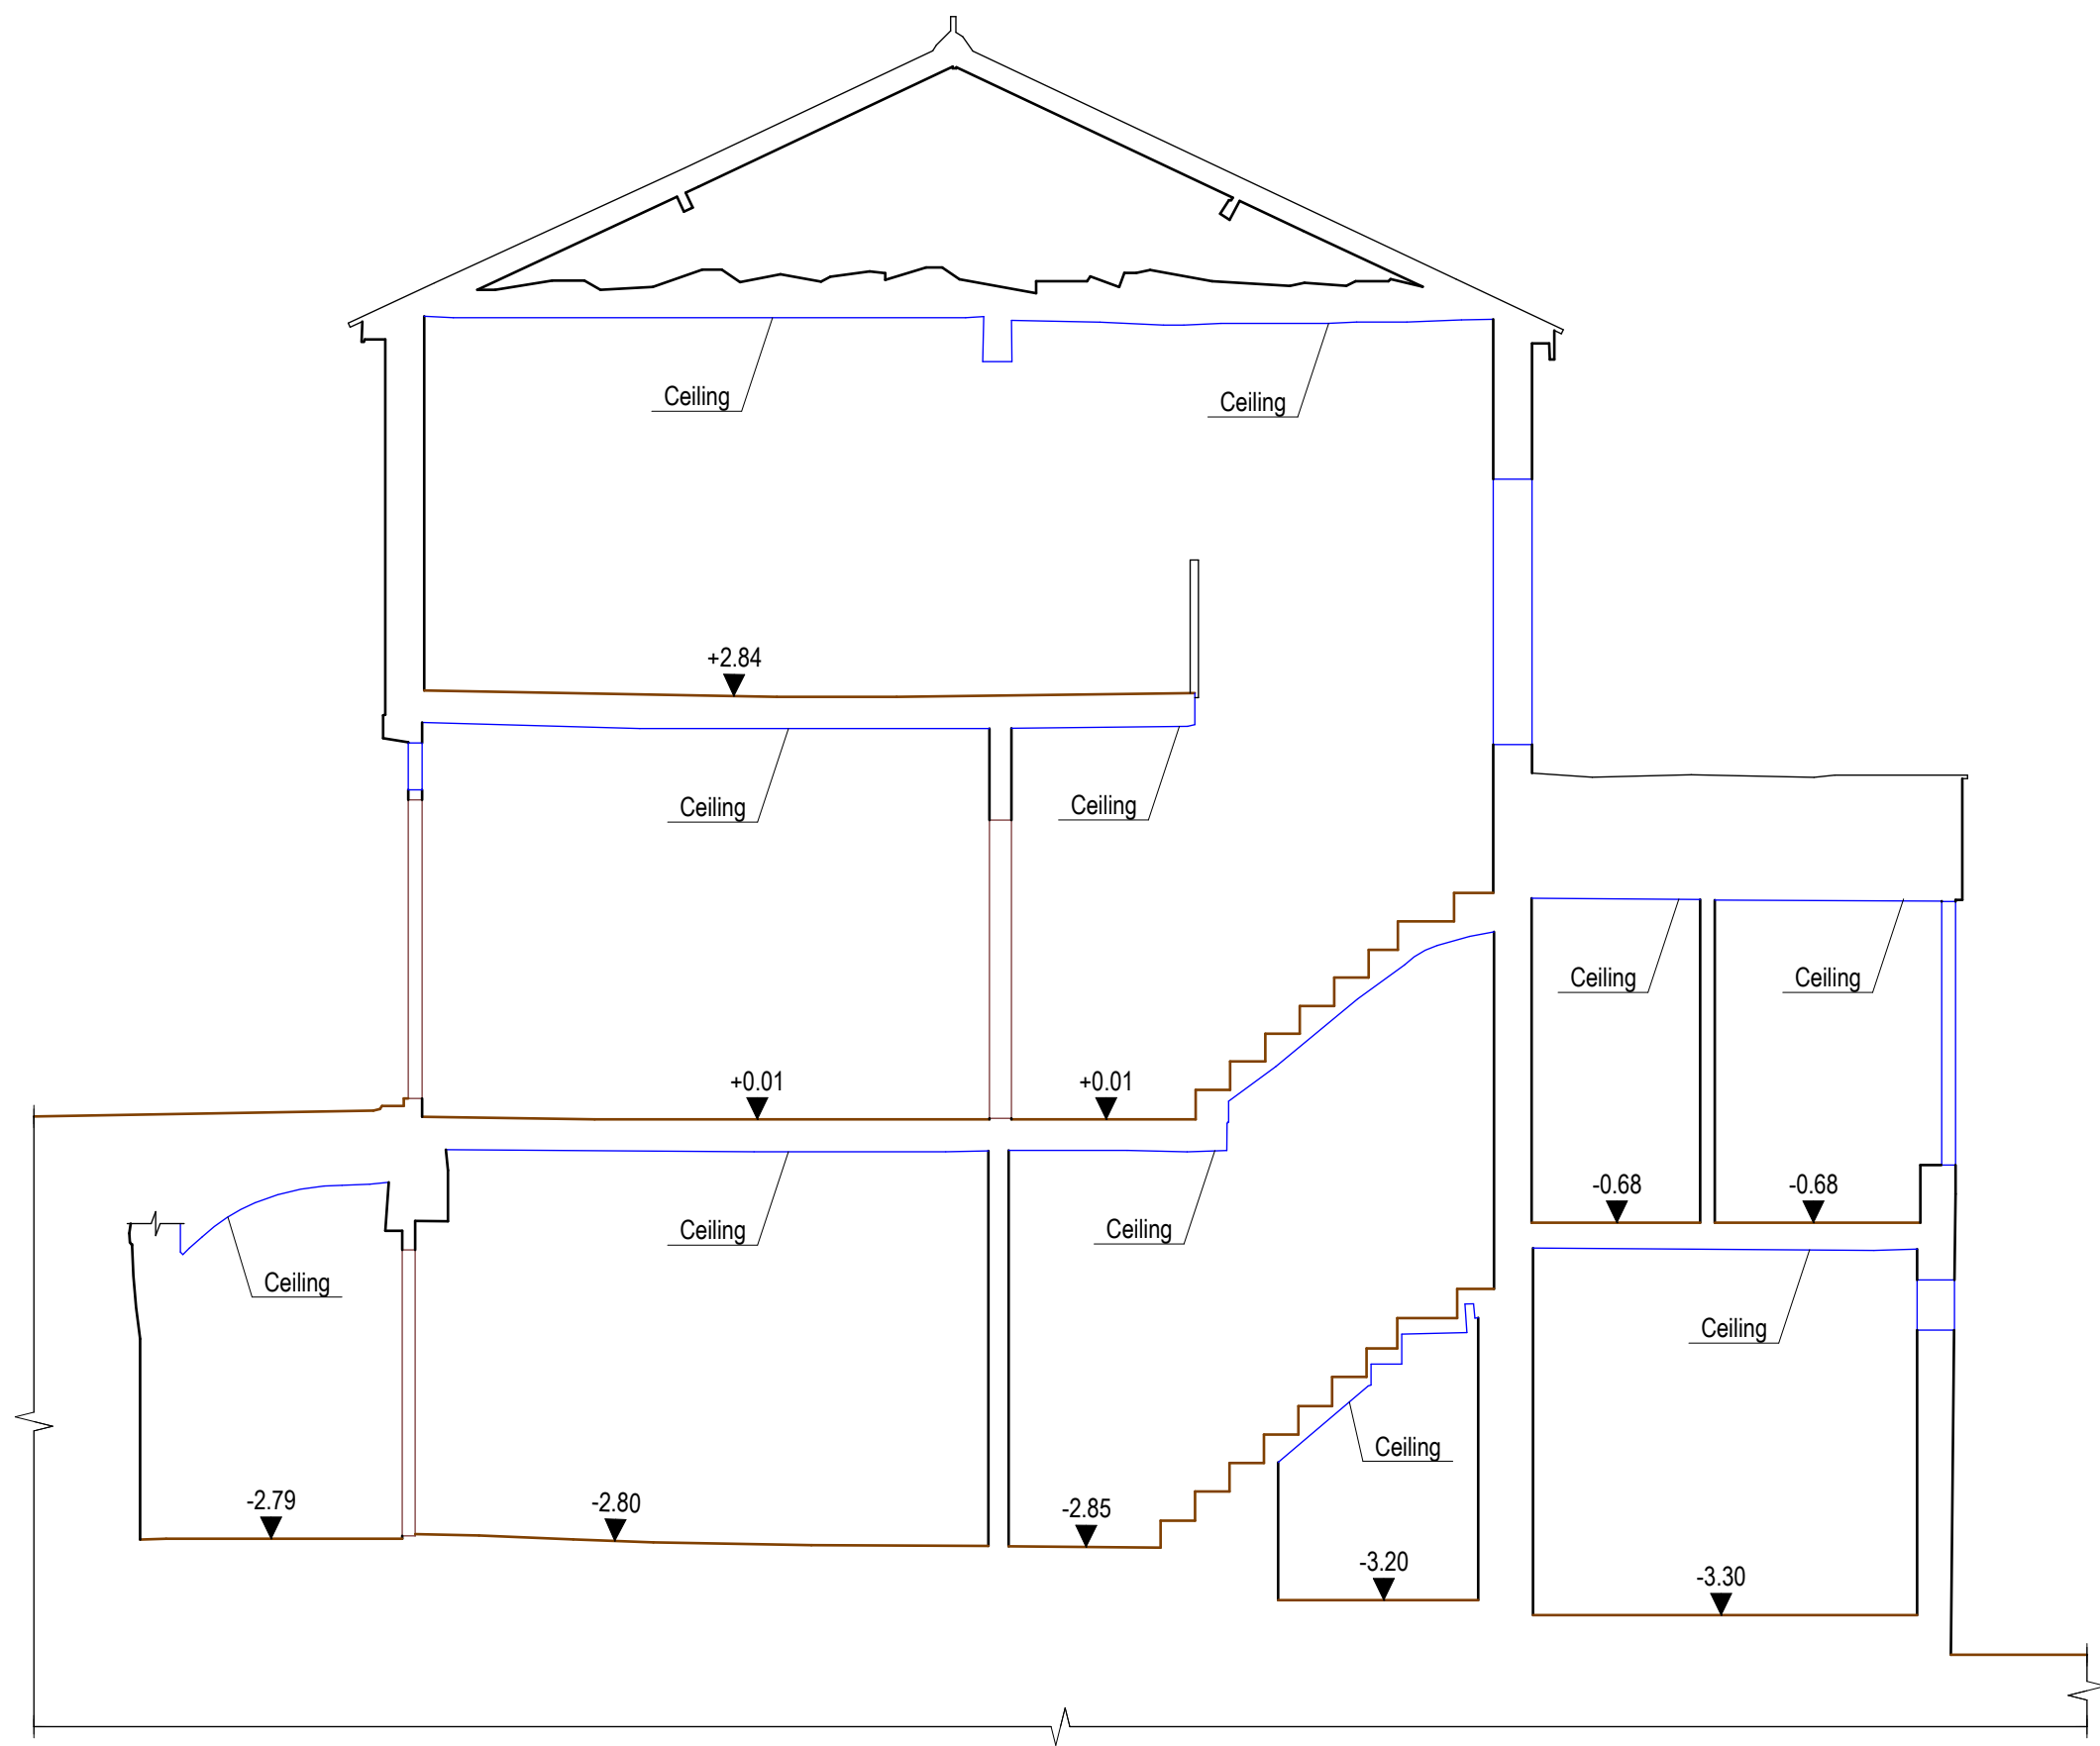

1

## Existing Section 1

1 : 50

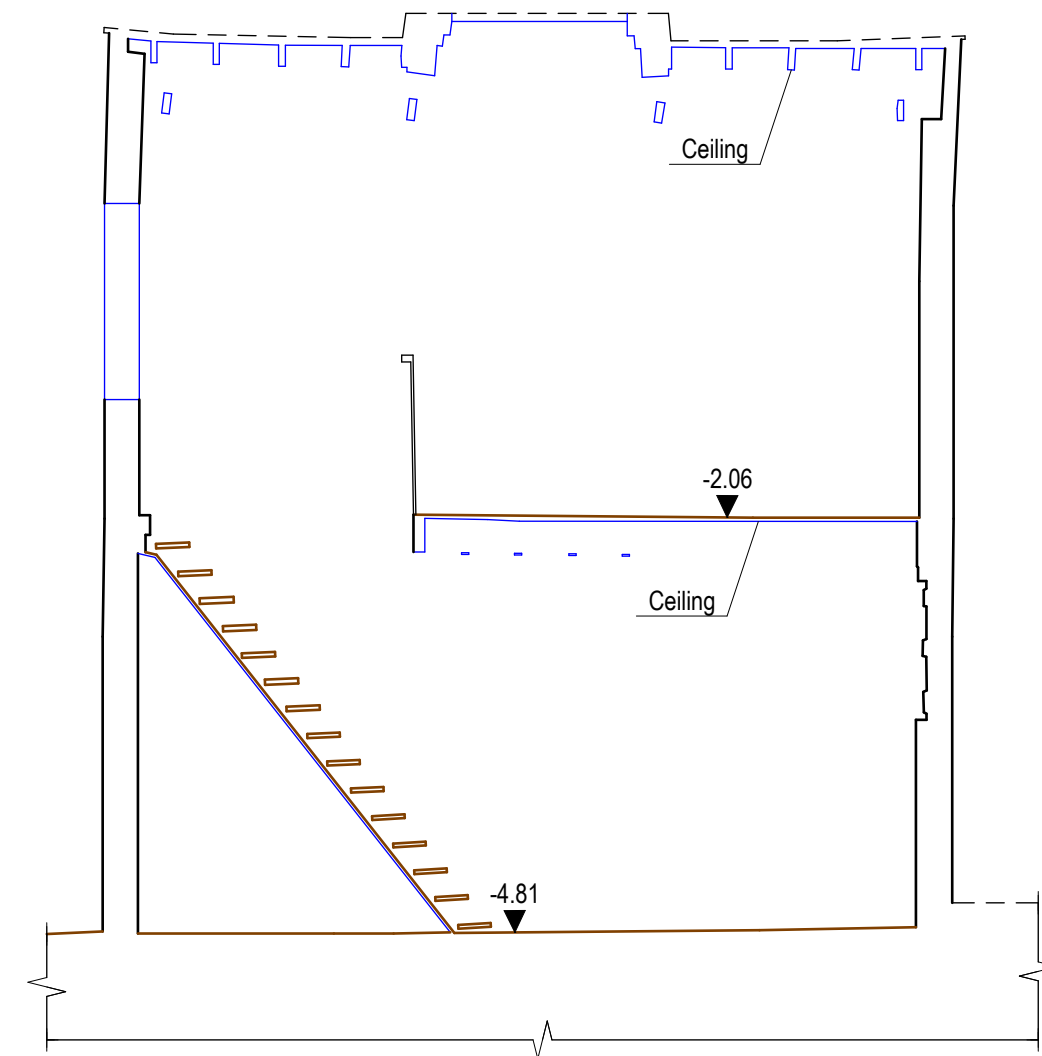

2

## Existing Section 2

1 : 50



Measured Survey  
**PRO**


+44 (0) 203 538 8176

+44 (0) 739 901 1771

hello@measuredsurveypro.co.uk

https://measuredsurvey365.co.uk

Reference symbol

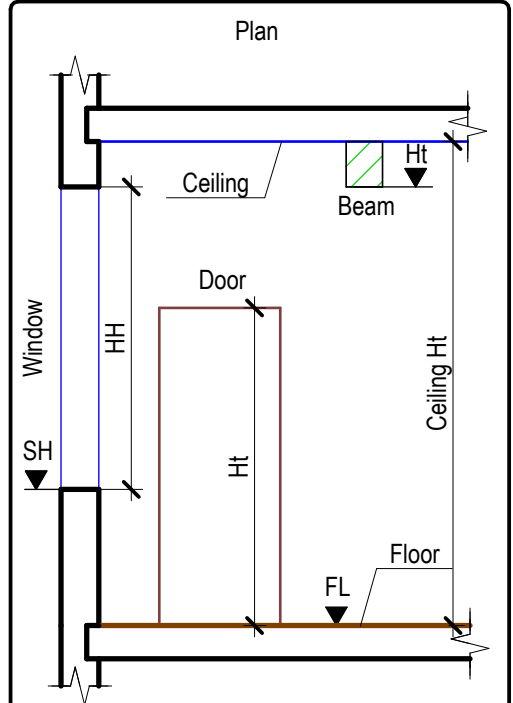

- Beam on plan view
- Fireplace
- Built-in storage
- Shower
- Ceiling hole, Ceiling level change

- Elevation
- Roof

- Section
- Ceiling
  - Floor

- Site plan
- Outline of a neighboring bld.
  - Fence
  - Landscaping
  - Manhole

- Abbreviations
- FL - Floor Level
  - HT - Leaf Height (Door)
  - HT - Bottom Level (Beam)
  - SH - Window Sill Level
  - HH - Window Height
  - TL - Top Level
  - BL - Bottom Level

- Notes
- All information contained in this drawing should be checked and verified prior to any fabrication or construction.
  - Any discrepancies between this drawing and any other information should be reported to Measured Survey Pro within 60 days after the native CAD DWG drawings are released.

Project number  
MS - 152020 - 15927

Project address  
46 Gipsy Hill, Norwood, London, SE19 1QG

Description  
Existing Sections

Drawn  
S K

Checked  
C P

Scale bar  
0 1 2 3

Scale  
1:50

Format  
A2

Sheet Nr  
4



1 Existing Front Elevation  
1 : 50



2 Existing Rear Elevation  
1 : 50



Measured Survey

PRO

+44 (0) 203 538 8176


+44 (0) 739 901 1771

hello@measuredsurveypro.co.uk

https://measuredsurvey365.co.uk

Reference symbol

Plan

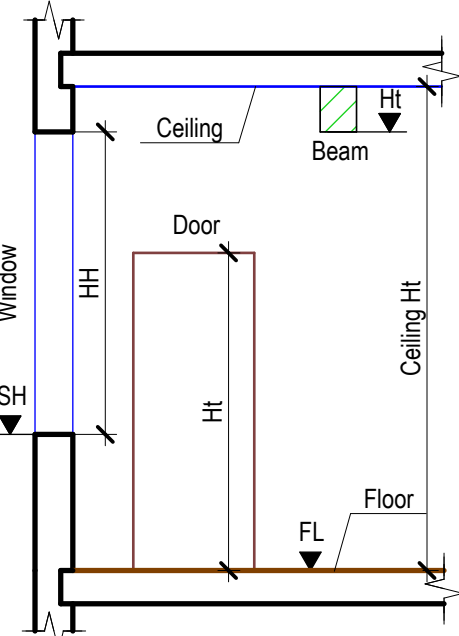

- Beam on plan view

- Fireplace

- Built-in storage

- Shower

- Ceiling hole, Ceiling level change

Elevation

- Roof

Section

- Ceiling

- Floor

Site plan

- Outline of a neighboring bld.

- Fence

- Landscaping

- Manhole

Abbreviations

FL - Floor Level

HT - Leaf Height (Door)

HT - Bottom Level (Beam)

SH - Window Sill Level

HH - Window Height

TL - Top Level

BL - Bottom Level

Section Number

1

3

Sheet Number

Notes

- All information contained in this drawing should be checked and verified prior to any fabrication or construction.

- Any discrepancies between this drawing and any other information should be reported to Measured Survey Pro within 60 days after the native CAD DWG drawings are released.

Project number

MS - 152020 - 15927

Project adress

46 Gipsy Hill, Norwood, London, SE19 1QG

Description

Existing Elevations

Drawn

S K

Checked

C P

Scale bar

0

1

2

3

Scale


1:50

Format

A2

Sheet Nr

5

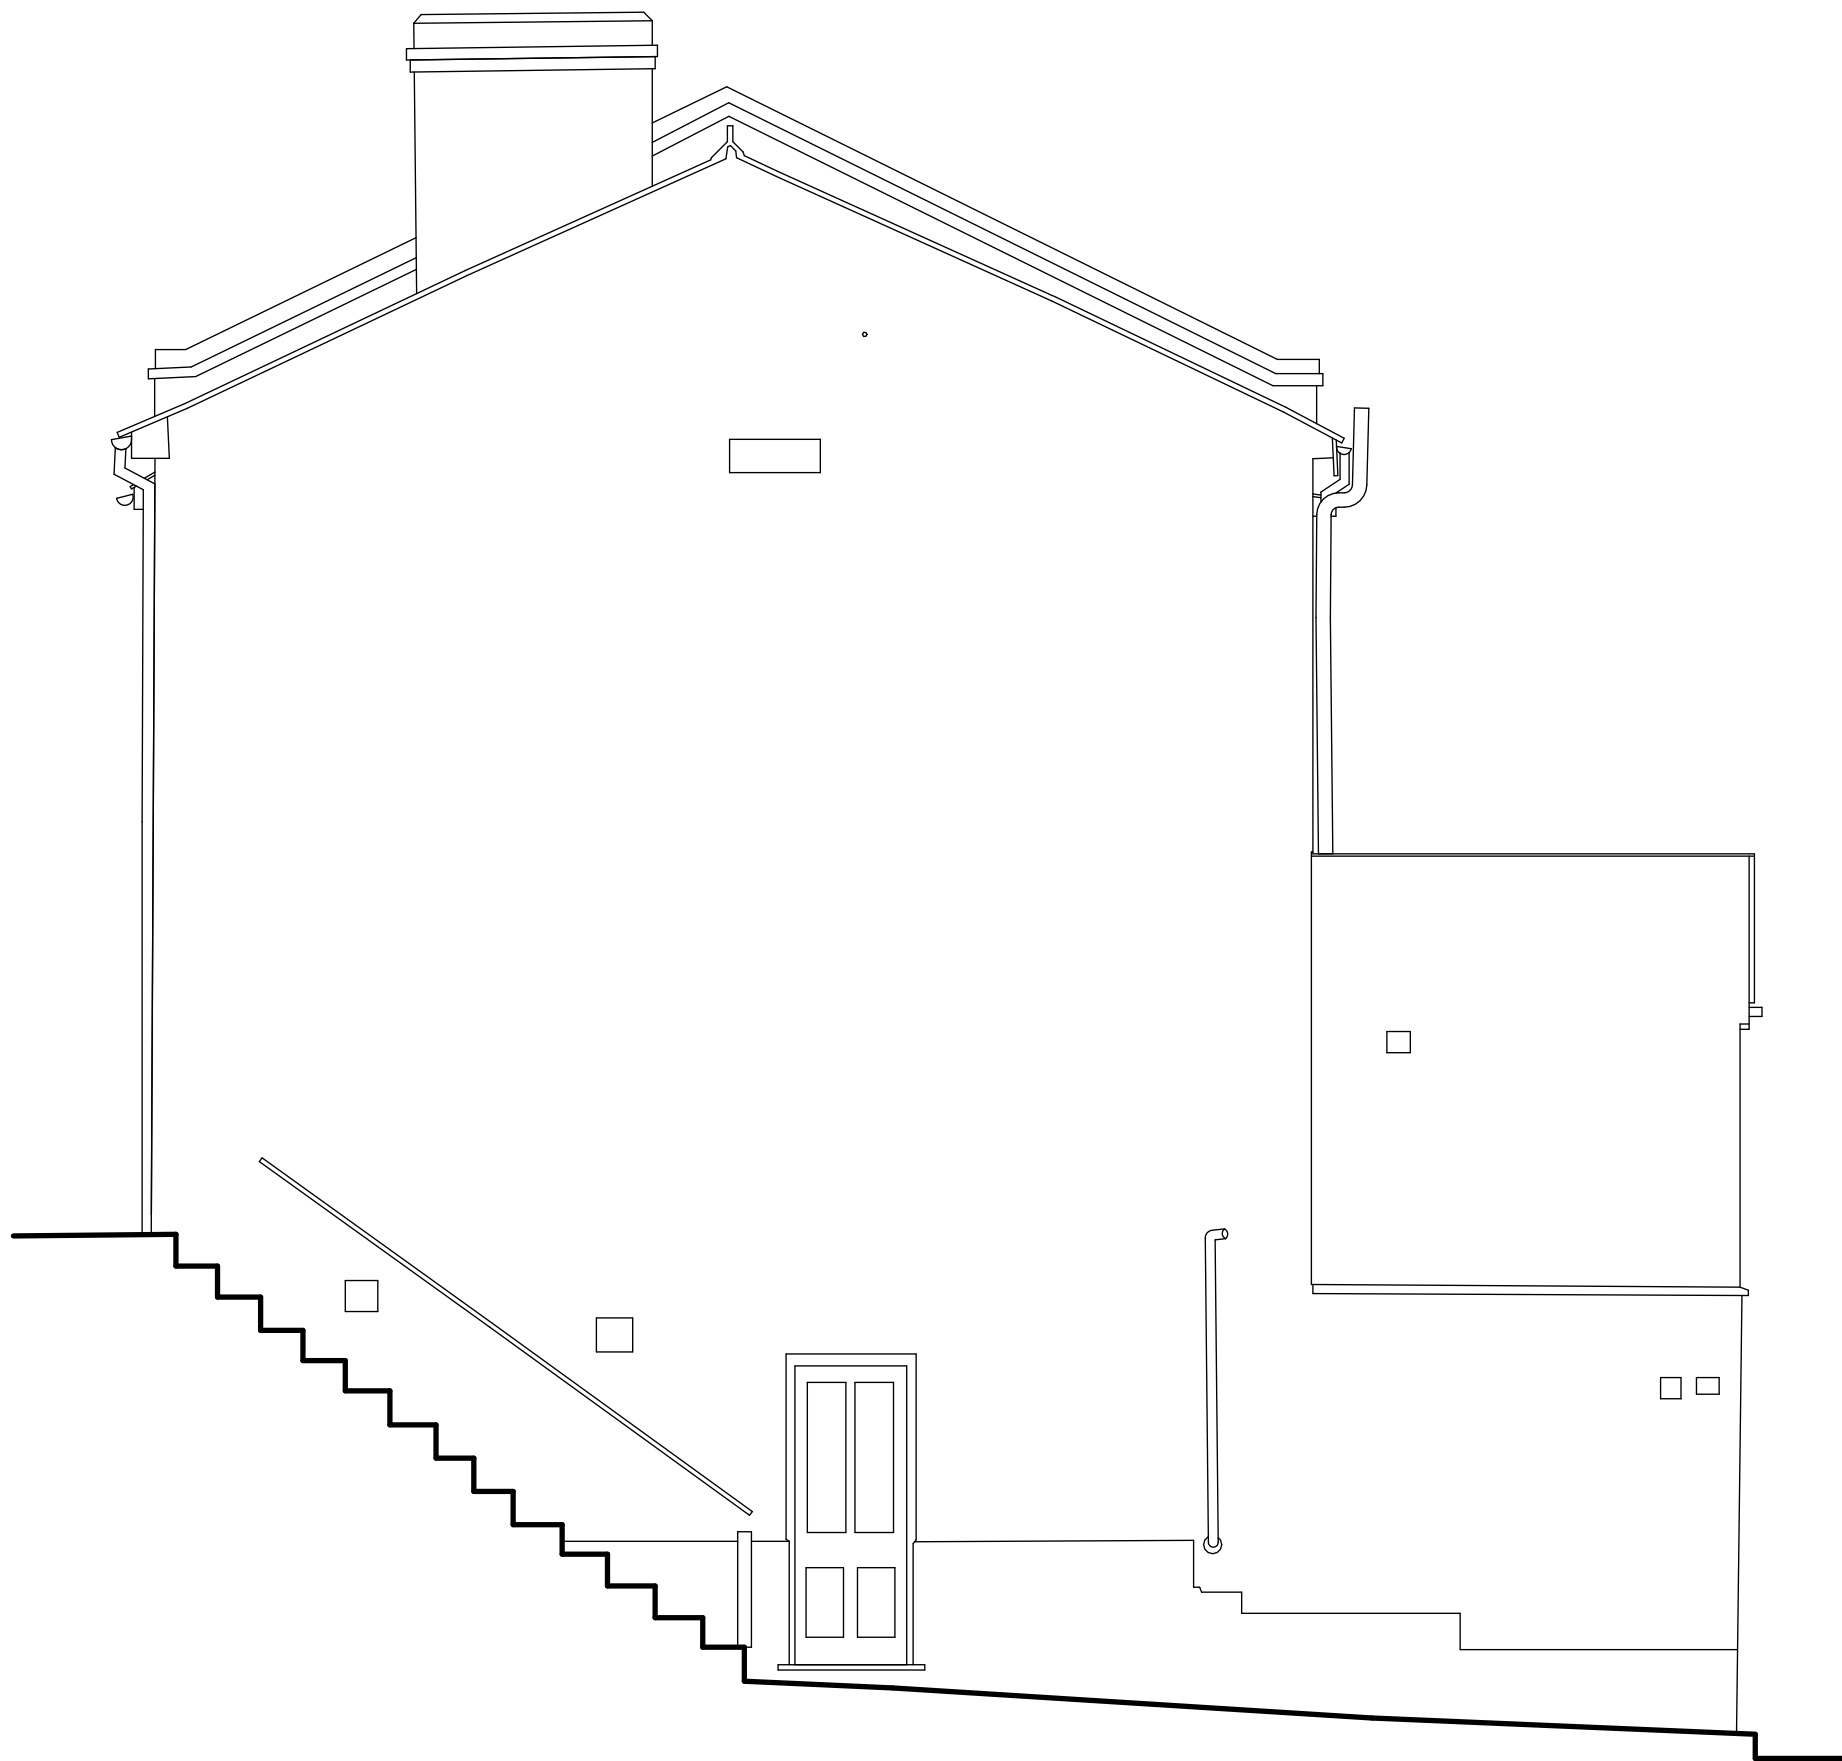

1 Existing Side Elevation  
1 : 50



Measured Survey

PRO

+44 (0) 203 538 8176


+44 (0) 739 901 1771

hello@measuredsurveypro.co.uk

https://measuredsurvey365.co.uk

Reference symbol

Plan

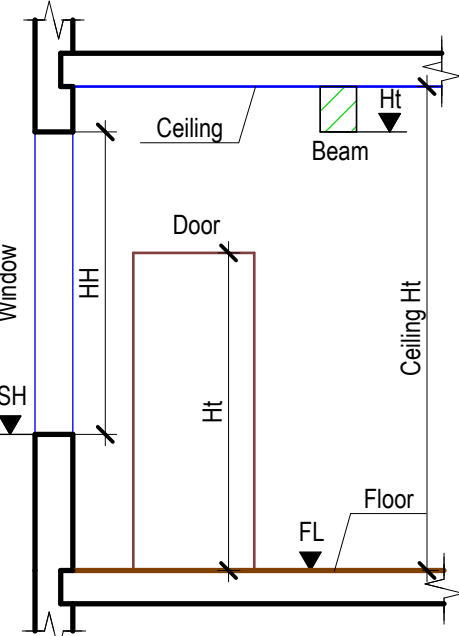

Beam on plan view

Fireplace

Built-in storage

Shower

Ceiling hole, Ceiling level change

Elevation

Roof

Section

Ceiling

Floor

Site plan

Outline of a neighboring bld.

Fence

Landscaping

Manhole

Abbreviations

FL - Floor Level

HT - Leaf Height (Door)

HT - Bottom Level (Beam)

SH - Window Sill Level

HH - Window Height

TL - Top Level

BL - Bottom Level

Section Number

1

3

Sheet Number

Notes

- All information contained in this drawing should be checked and verified prior to any fabrication or construction.

- Any discrepancies between this drawing and any other information should be reported to Measured Survey Pro within 60 days after the native CAD DWG drawings are released.

Project number

MS - 152020 - 15927

Project address

46 Gipsy Hill, Norwood, London, SE19 1QG

Description

Existing Side Elevation

Drawn

S K

Checked

C P

Scale bar

0 1 2 3

Scale

1:50


Format

A2


Sheet Nr

6




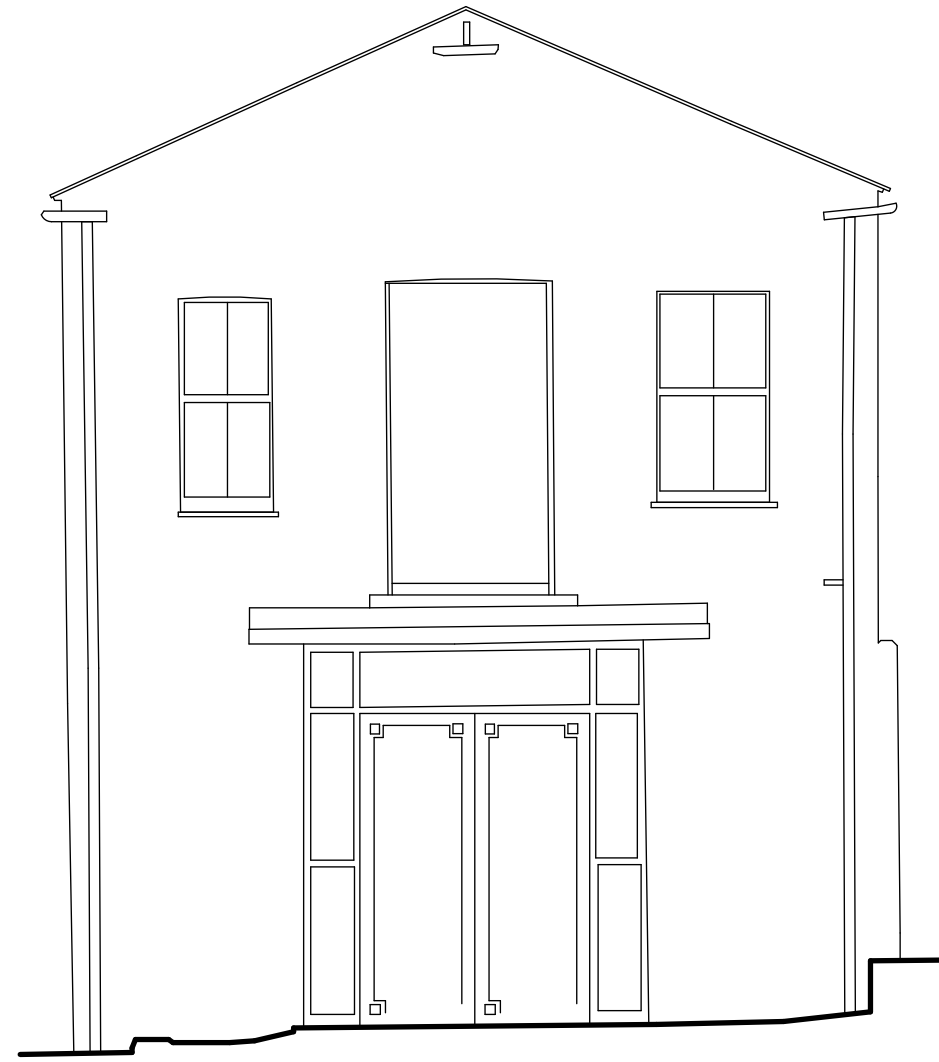

1 Garden House Existing Front Elevation  
1 : 50

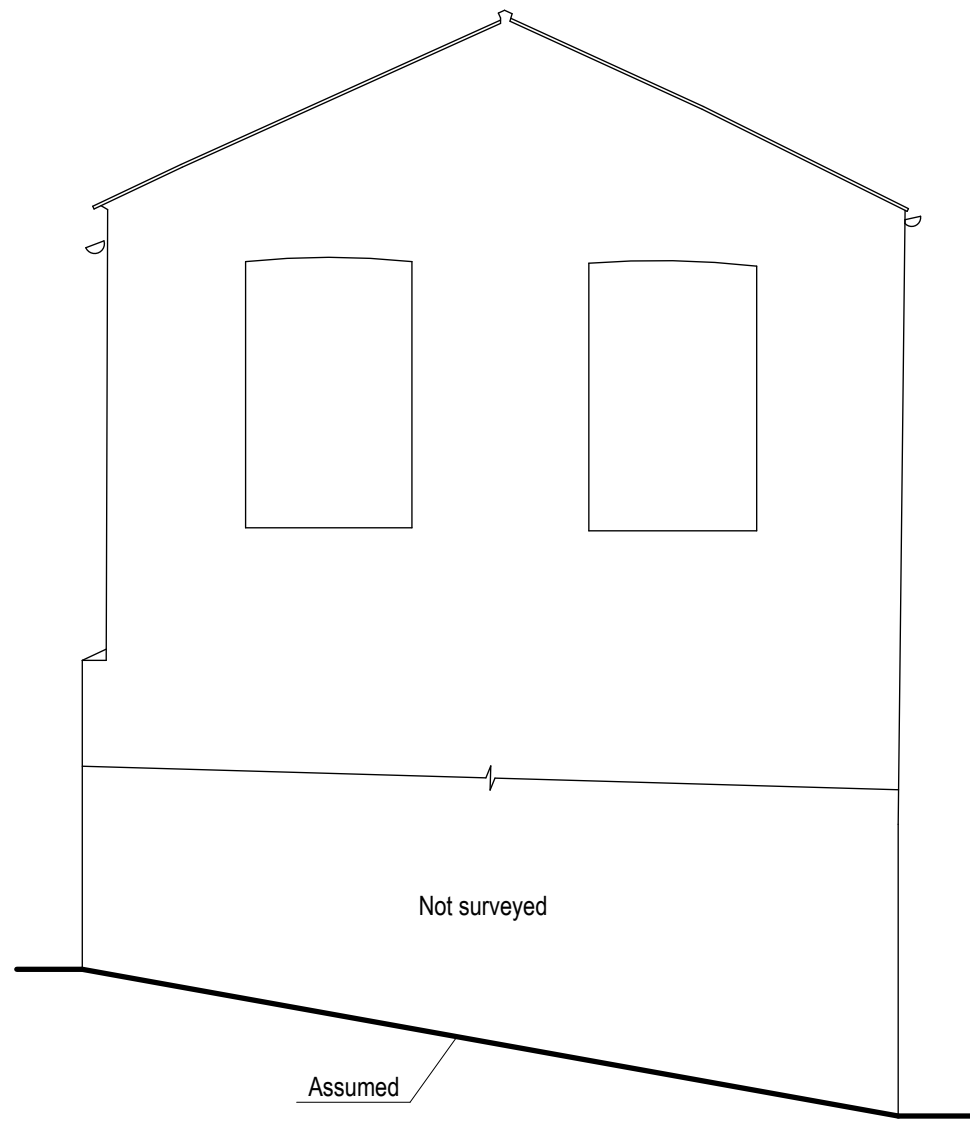

2 Garden House Existing Rear Elevation  
1 : 50

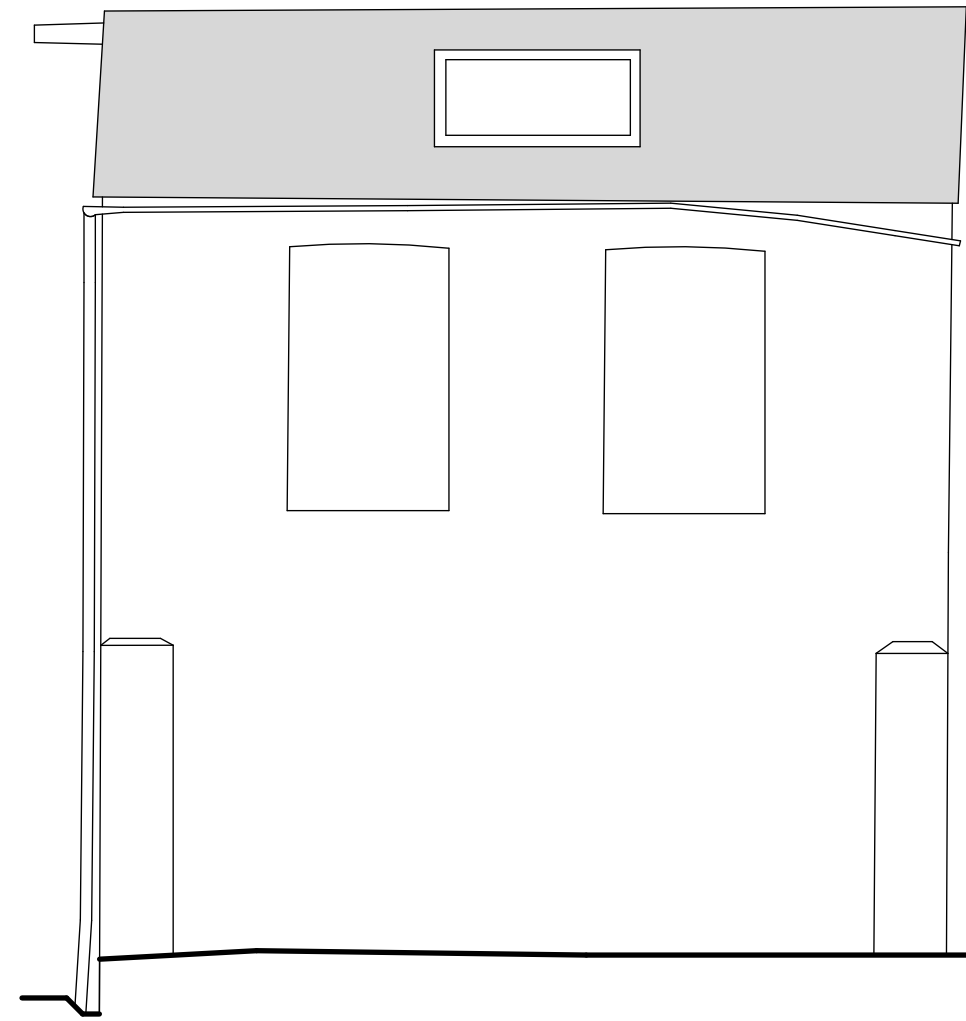


3 Garden House Existing Side Elevation 1  
1 : 50



4 Garden House Existing Side Elevation 2  
1 : 50

Reference symbol

Plan

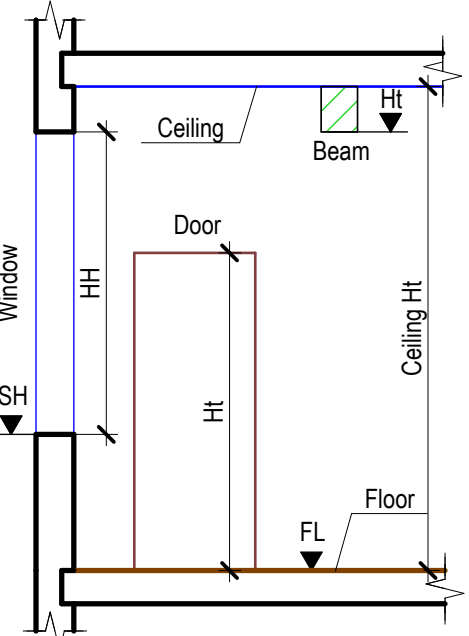

Window  
SH  
Door  
HT  
Ceiling  
Beam  
Floor  
FL

Legend:

- Beam on plan view
- Fireplace
- Built-in storage
- Shower
- Ceiling hole, Ceiling level change

Elevation

- Roof

Section

- Ceiling
- Floor

Site plan

- Outline of a neighboring bld.
- Fence
- Landscaping
- Manhole

Abbreviations

- FL - Floor Level
- HT - Leaf Height (Door)
- HT - Bottom Level (Beam)
- SH - Window Sill Level
- HH - Window Height
- TL - Top Level
- BL - Bottom Level

Section Number

Sheet Number

Notes

- All information contained in this drawing should be checked and verified prior to any fabrication or construction.

- Any discrepancies between this drawing and any other information should be reported to Measured Survey Pro within 60 days after the native CAD DWG drawings are released.

Project number  
MS - 152020 - 15927

Project address  
46 Gipsy Hill, Norwood, London, SE19 1QG

Description  
Garden House Existing Elevations

Drawn  
S K


Checked  
C P

Scale bar  
0 1 2 3

Scale  
1:50

Format  
A2

Sheet Nr  
7

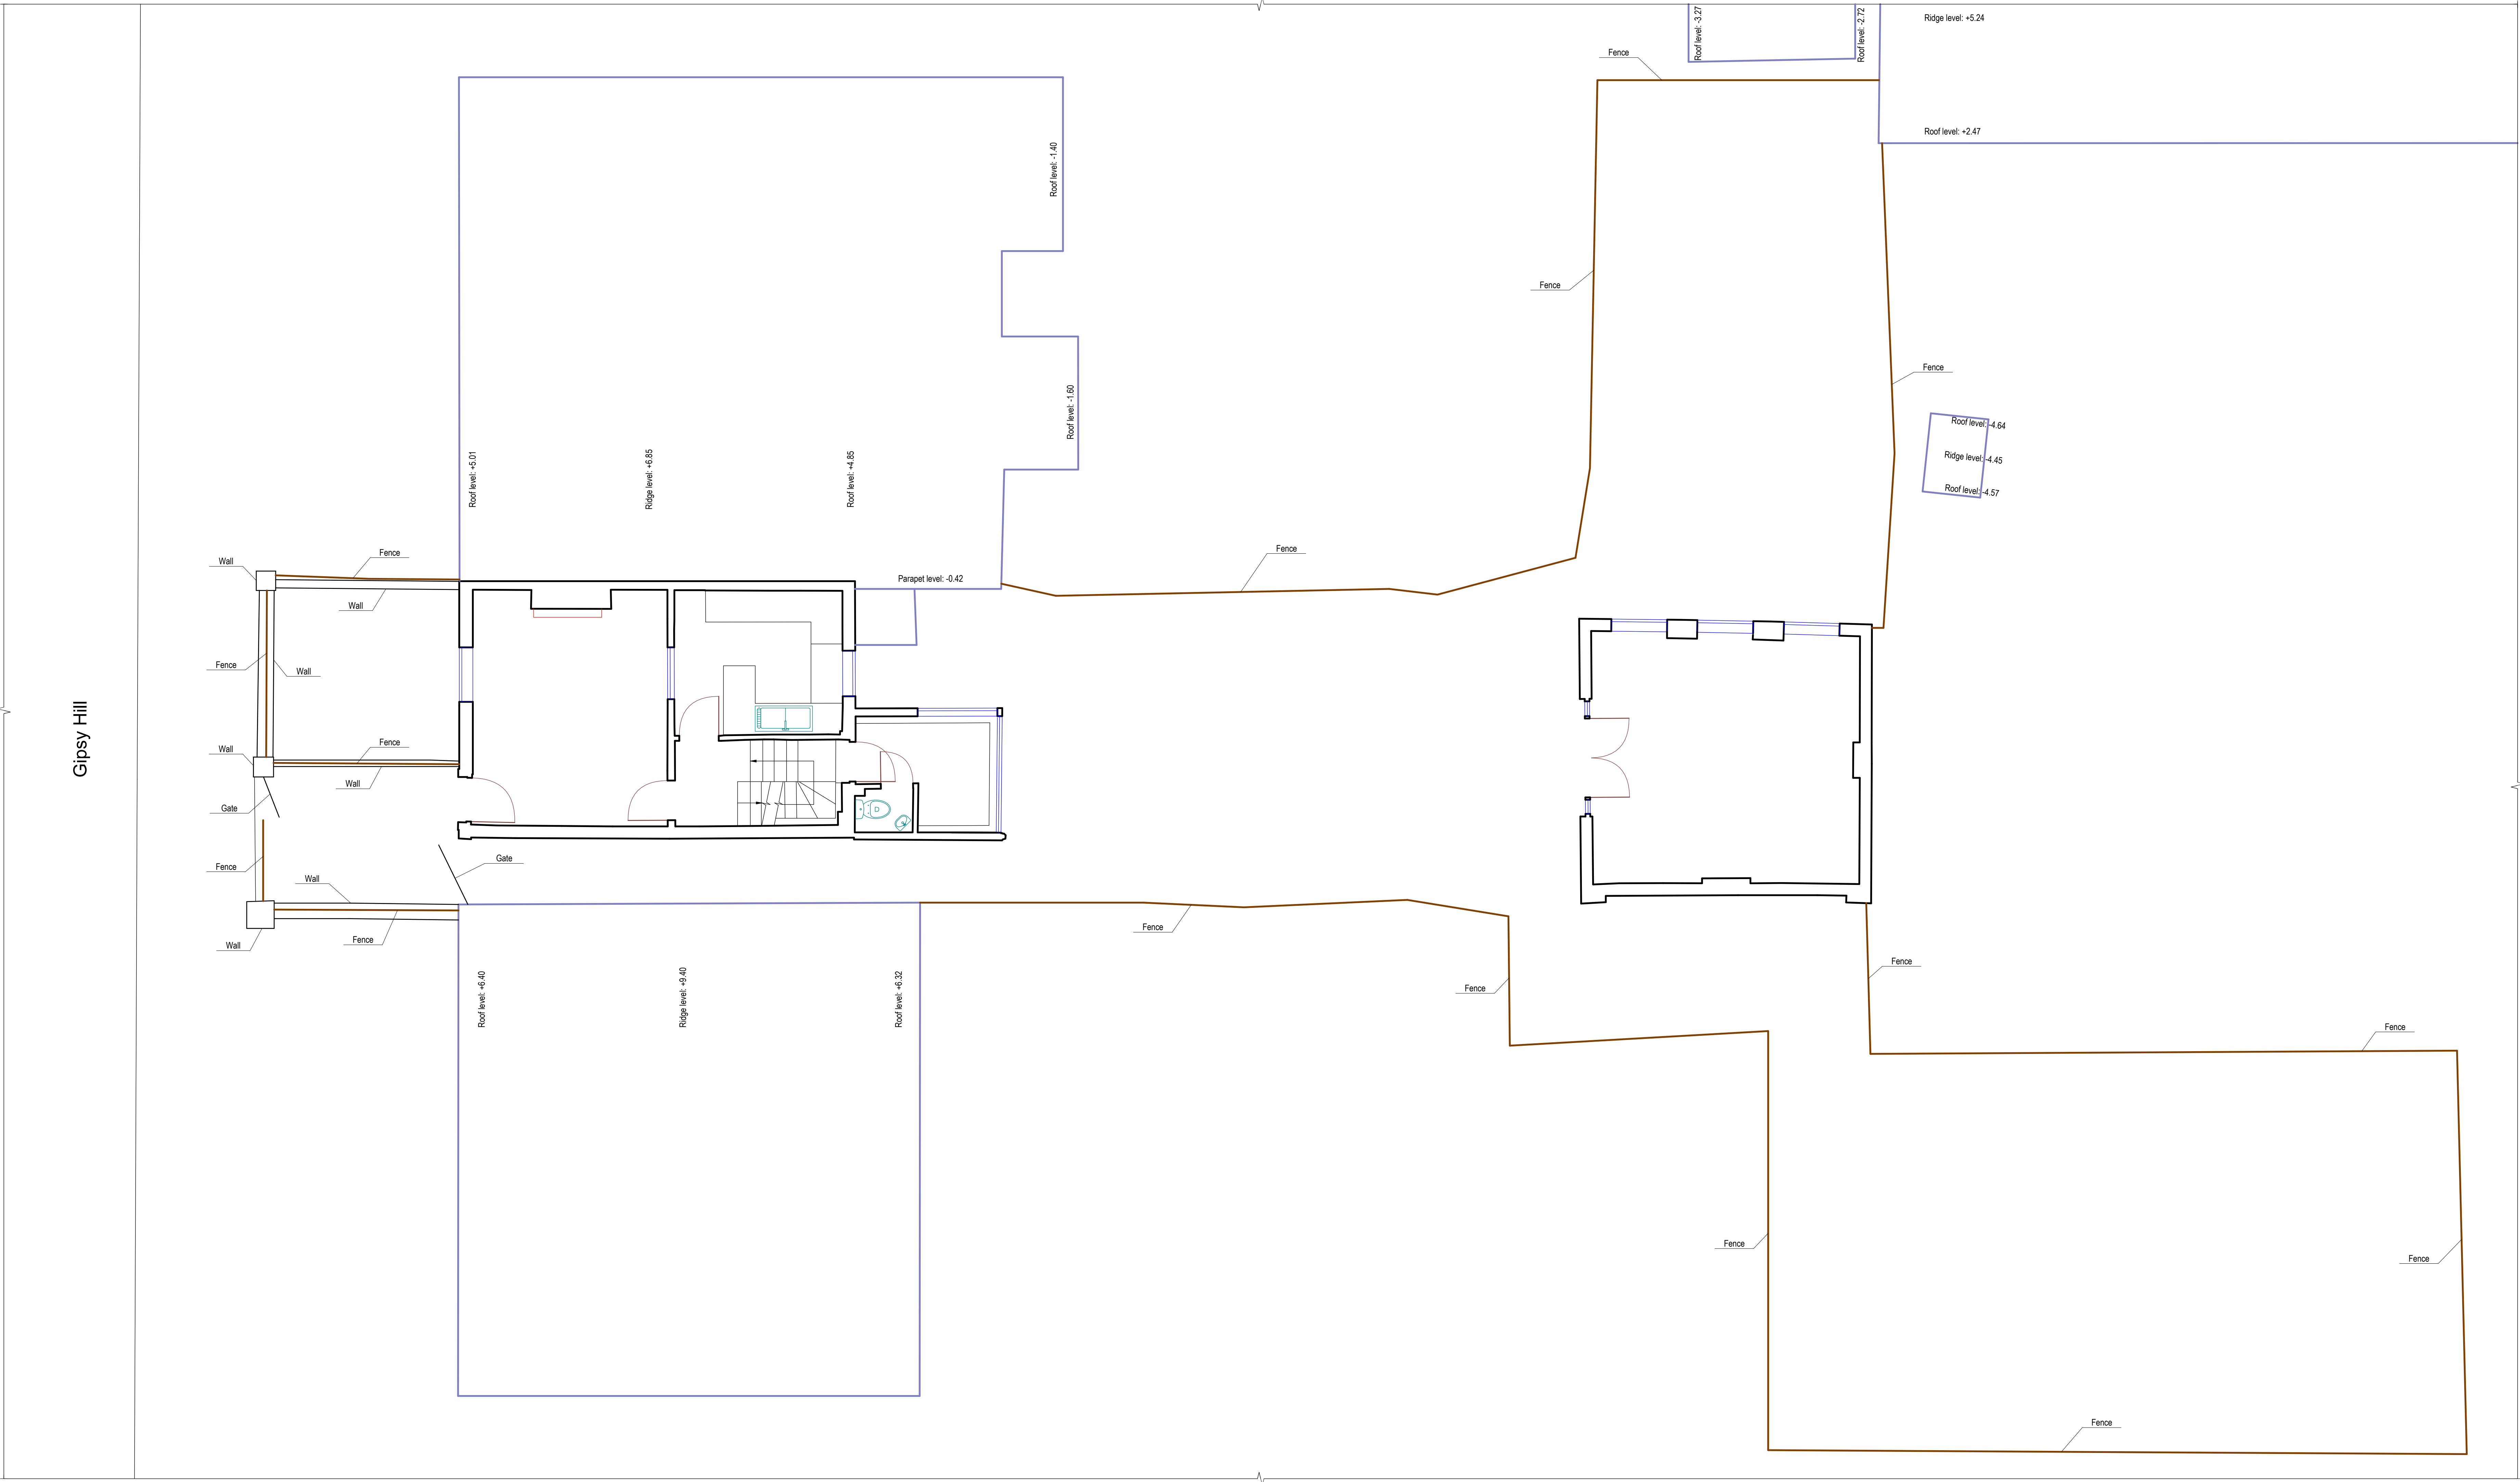

1 Existing Site Plan  
1 : 50

Plan

Window  
Door  
Beam  
Ceiling  
Floor  
Ceiling HT  
Floor HT

Legend:

- Beam on plan view
- Fireplace
- Built-in storage
- Shower
- Ceiling hole, Ceiling level change
- Elevation
- Roof
- Section
- Ceiling
- Floor
- Site plan
- Outline of a neighboring bld.
- Fence
- Landscaping
- Manhole

Abbreviations

- FL - Floor Level
- HT - Leaf Height (Door)
- HT - Bottom Level (Beam)
- SH - Window Sill Level
- HH - Window Height
- TL - Top Level
- BL - Bottom Level

Section Number

Sheet Number